




NOTES:

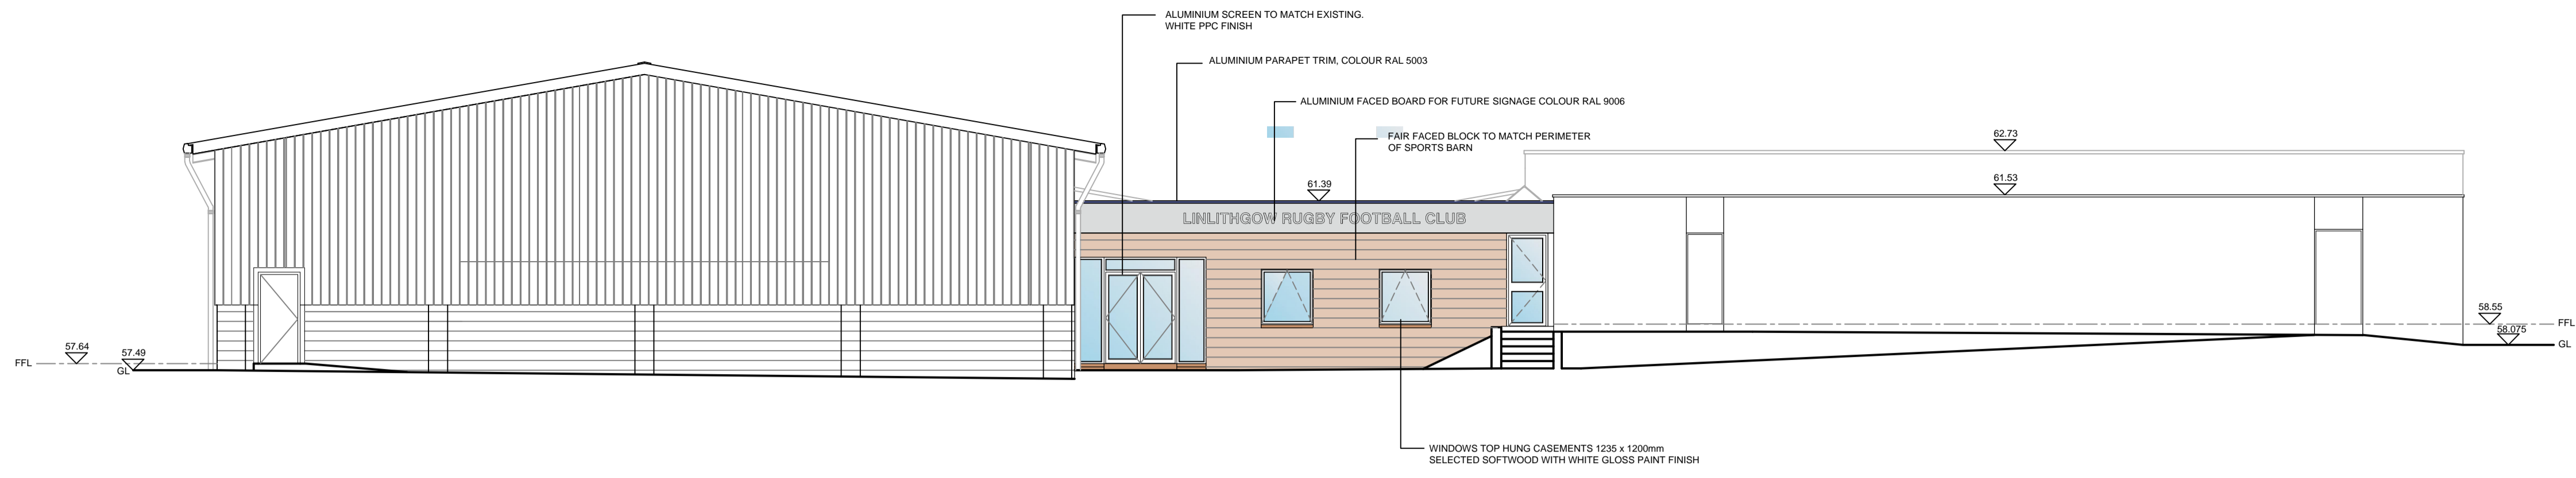



EAST ELEVATION PROPOSED 1:100
SCALE IN METRES

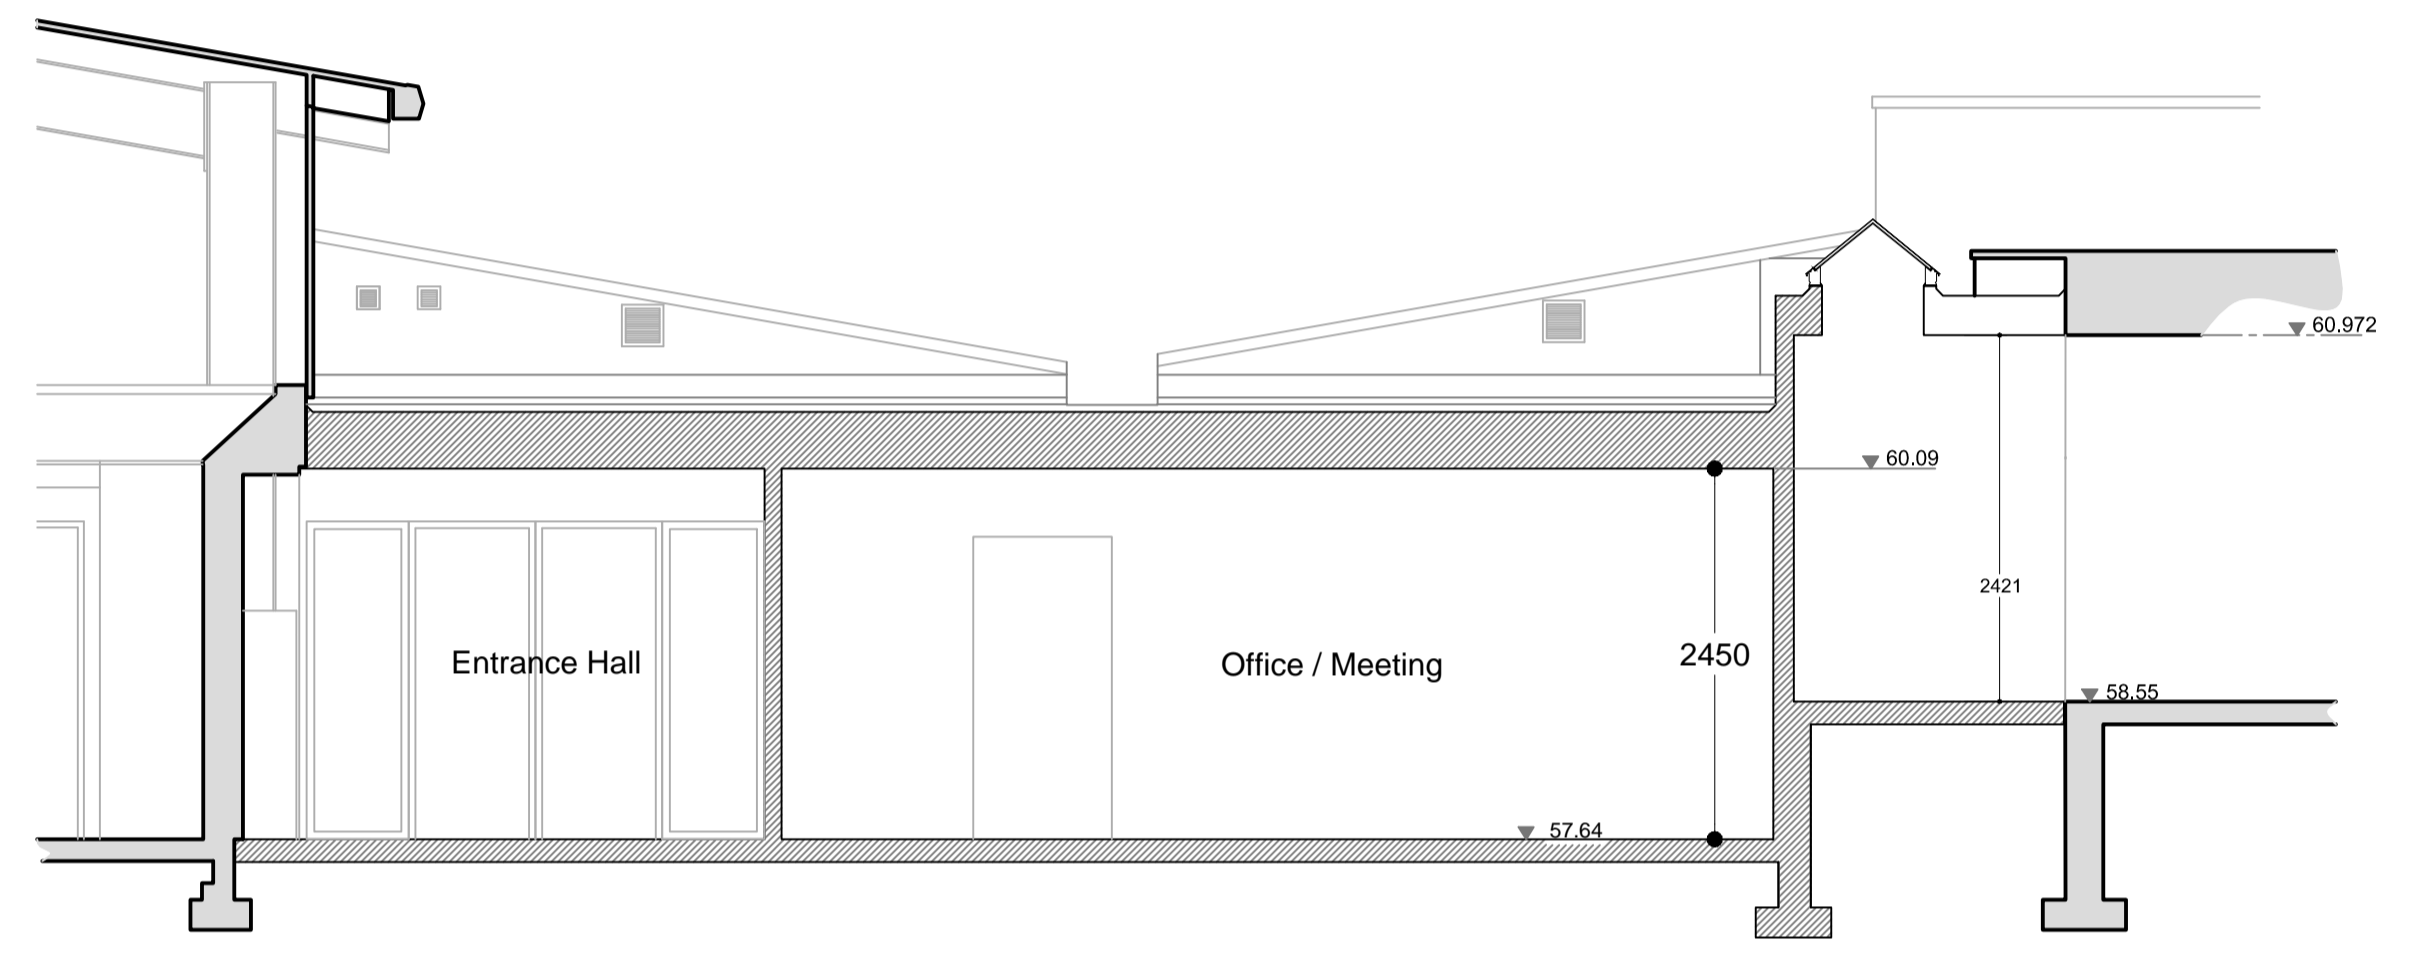

SECTION A - A 1:50

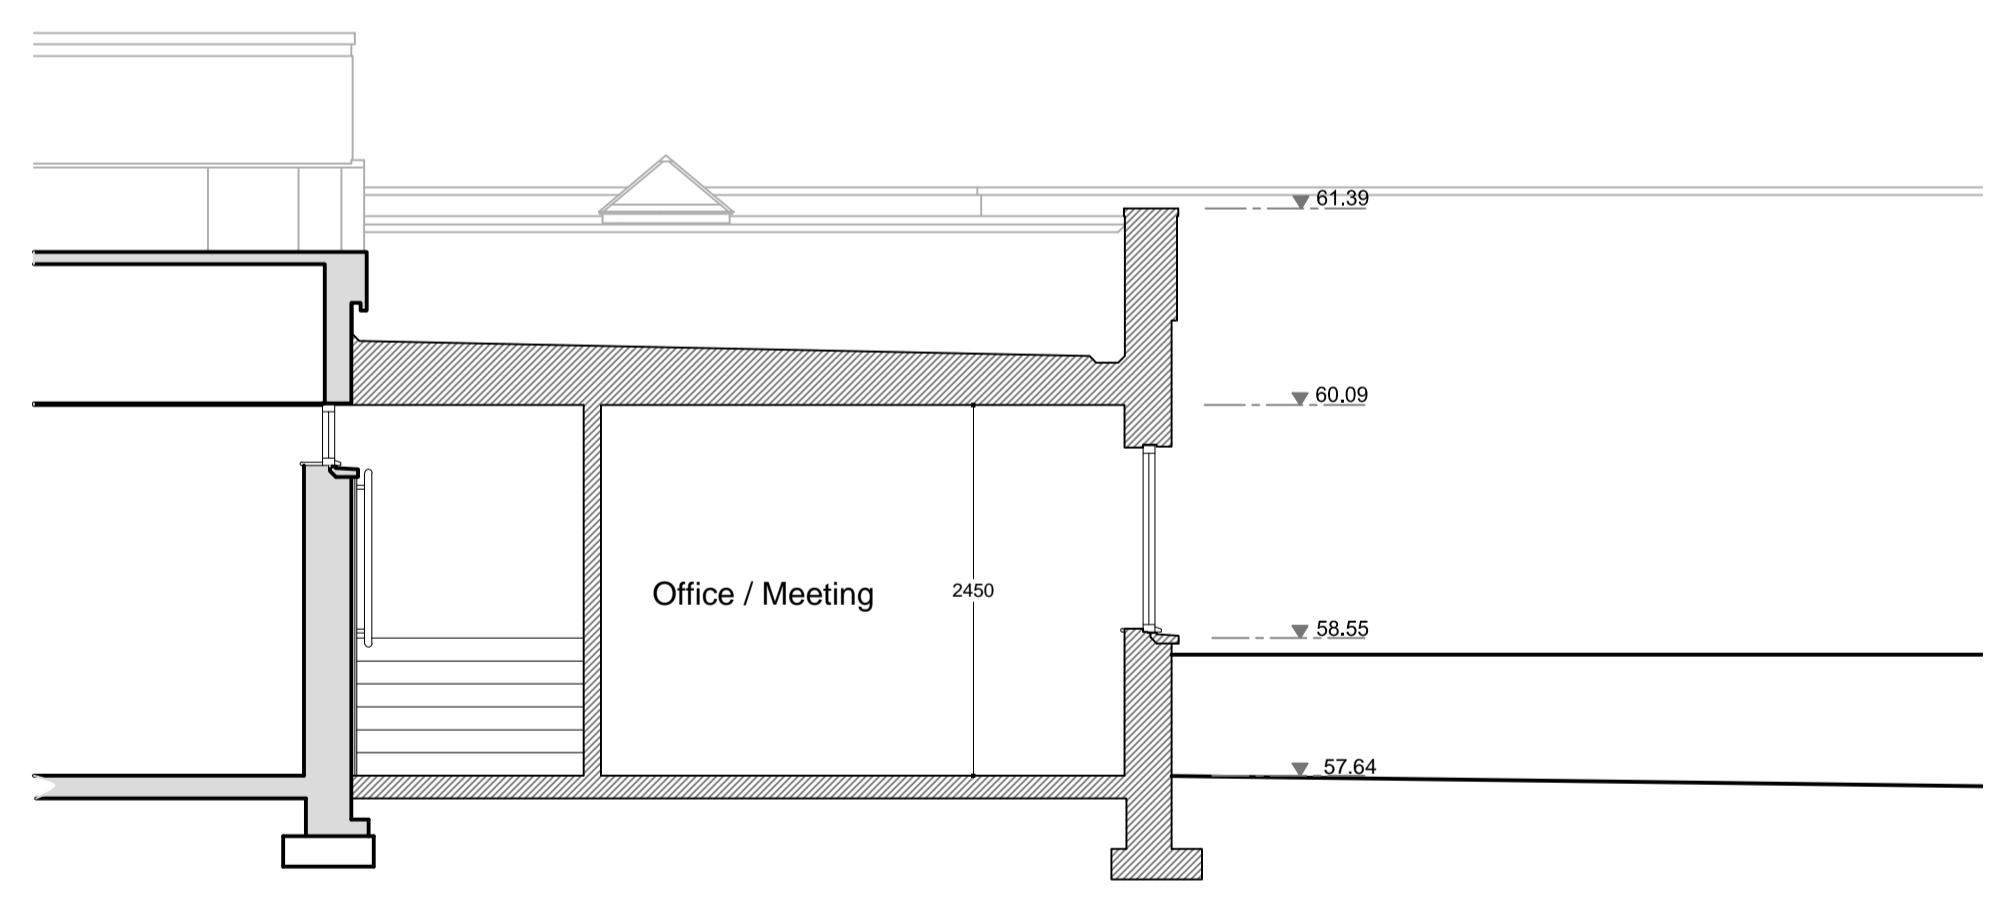


SECTION B - B 1:50

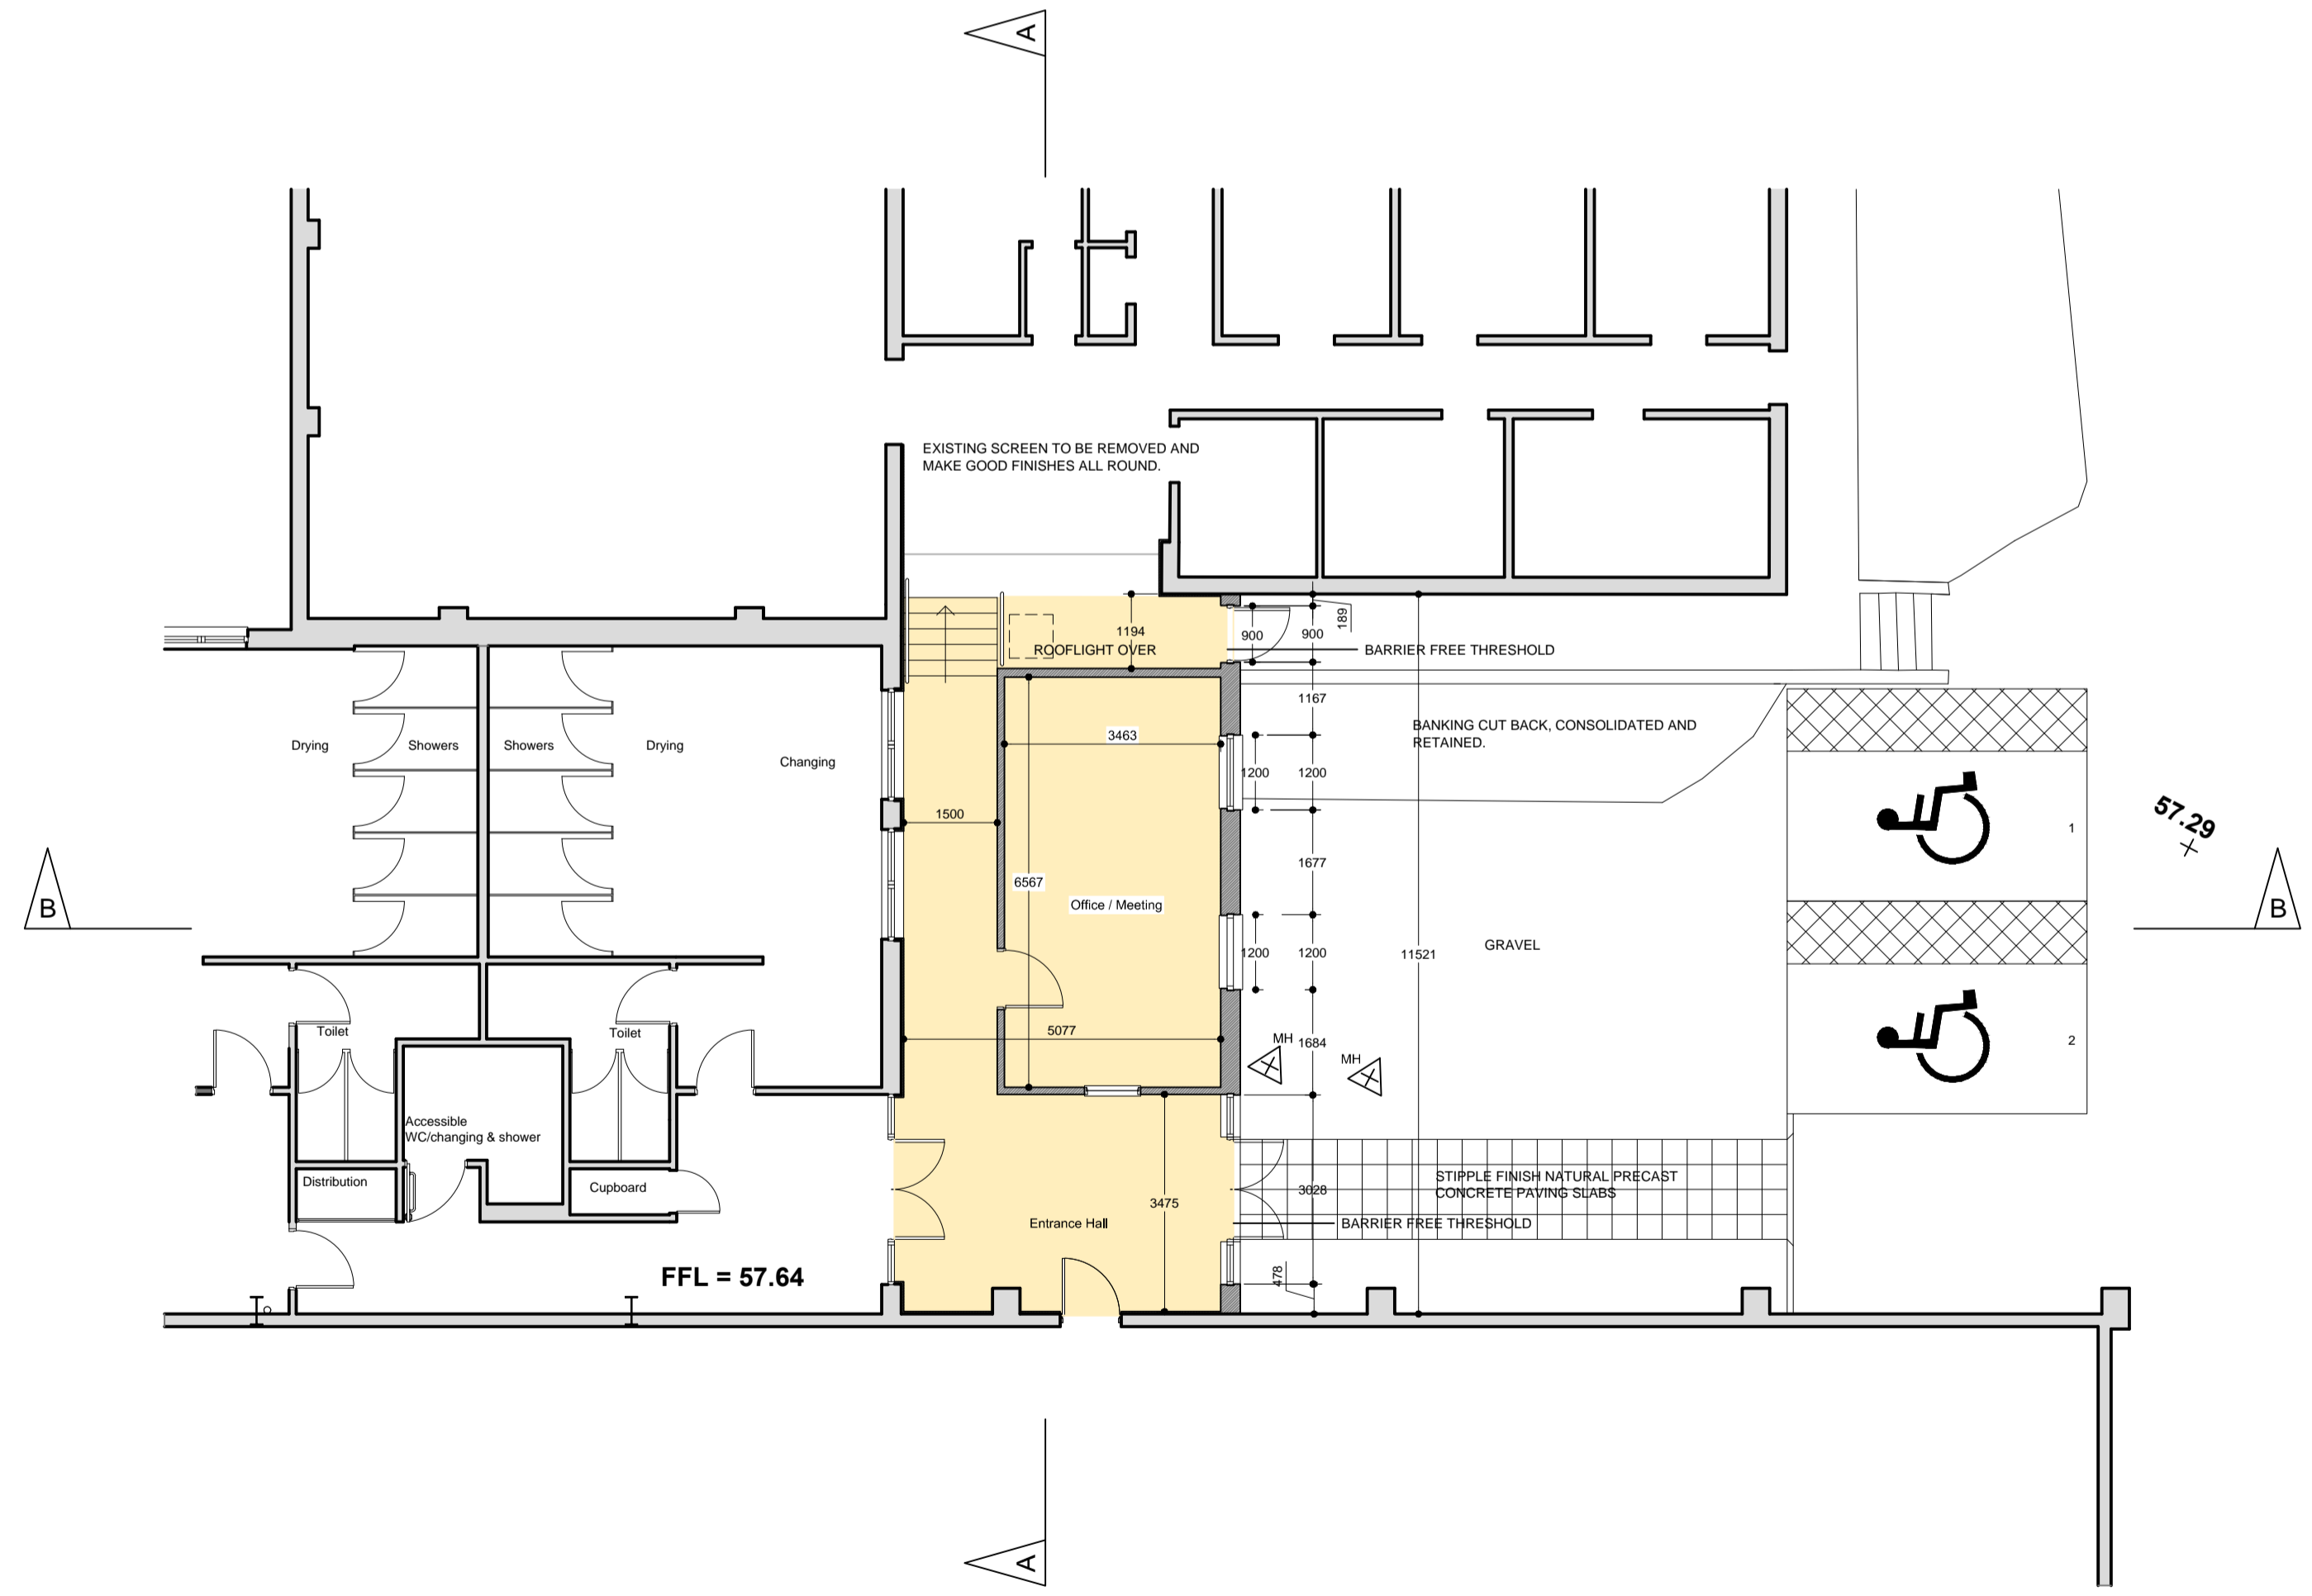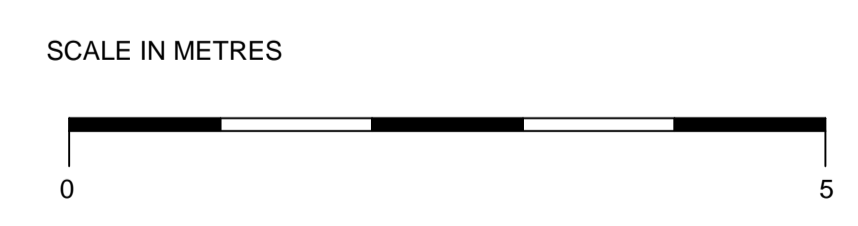

PROPOSED PLAN 1:100

FLOOR AREA CREATED = 58.48 SQ.M.

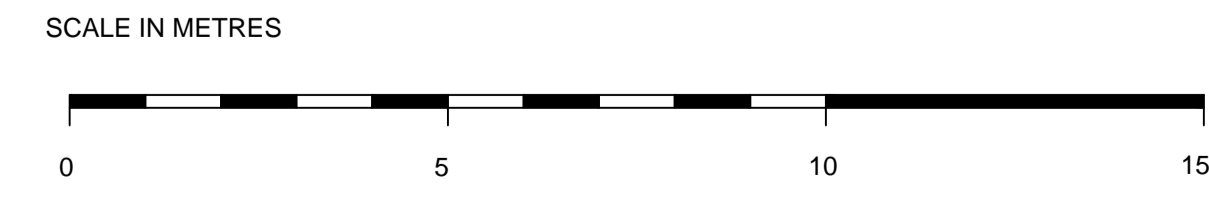

CLIENT	Linlithgow Rugby Club
PROJECT	Entrance Foyer Linlithgow Rugby Club Mains Road Linlithgow
TITLE	Proposed
SCALE	1:100 @ A1
DRAWING NO.	14014 (PL) 02
DATE	24.04.15

